


Standard Concrete Block

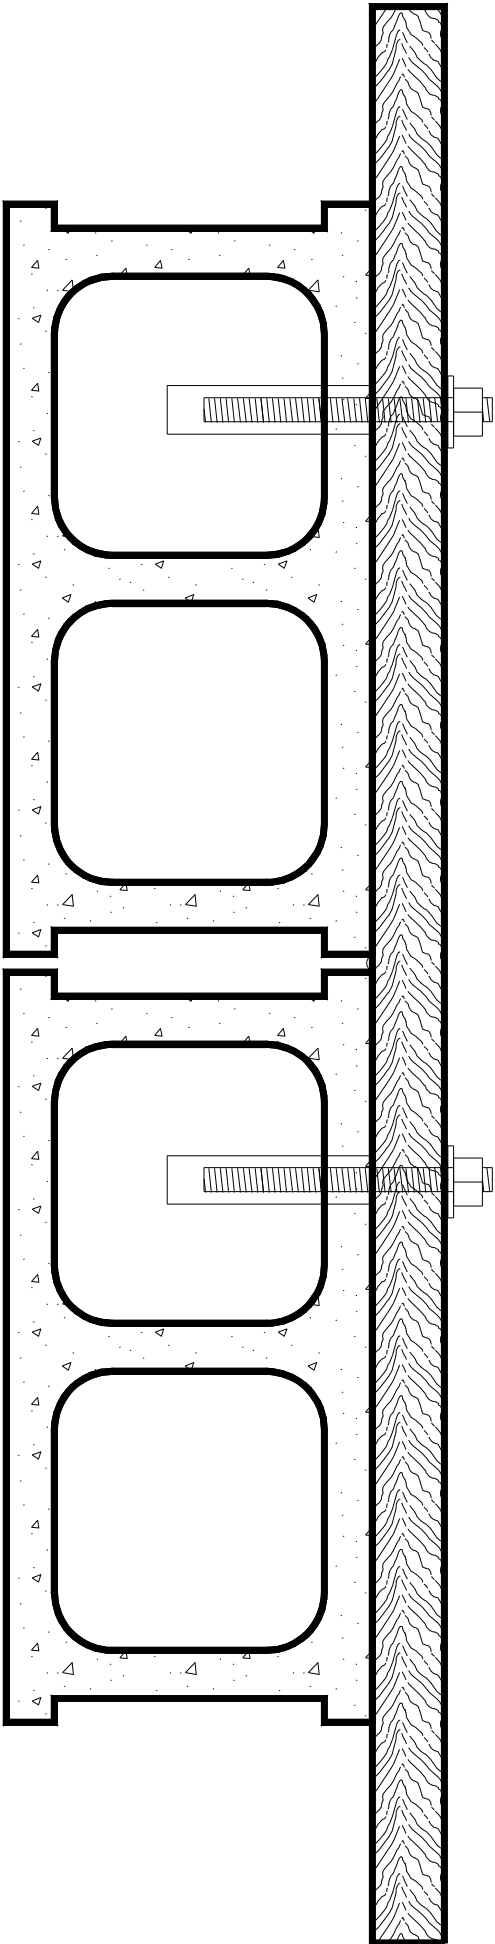

2x8 Ledger, Green Treated
S. Yellow Pine #2 or Better

USP CIA-EA Epoxy Acrylate
Anchoring Adhesive
With Nylon Screen Tubes

Anchors Spaced 16" O.C.

1/2" x 6" Galvanized Threaded Rod
Nuts and Washers



1/4 Inch = 1 Inch